



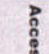
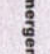

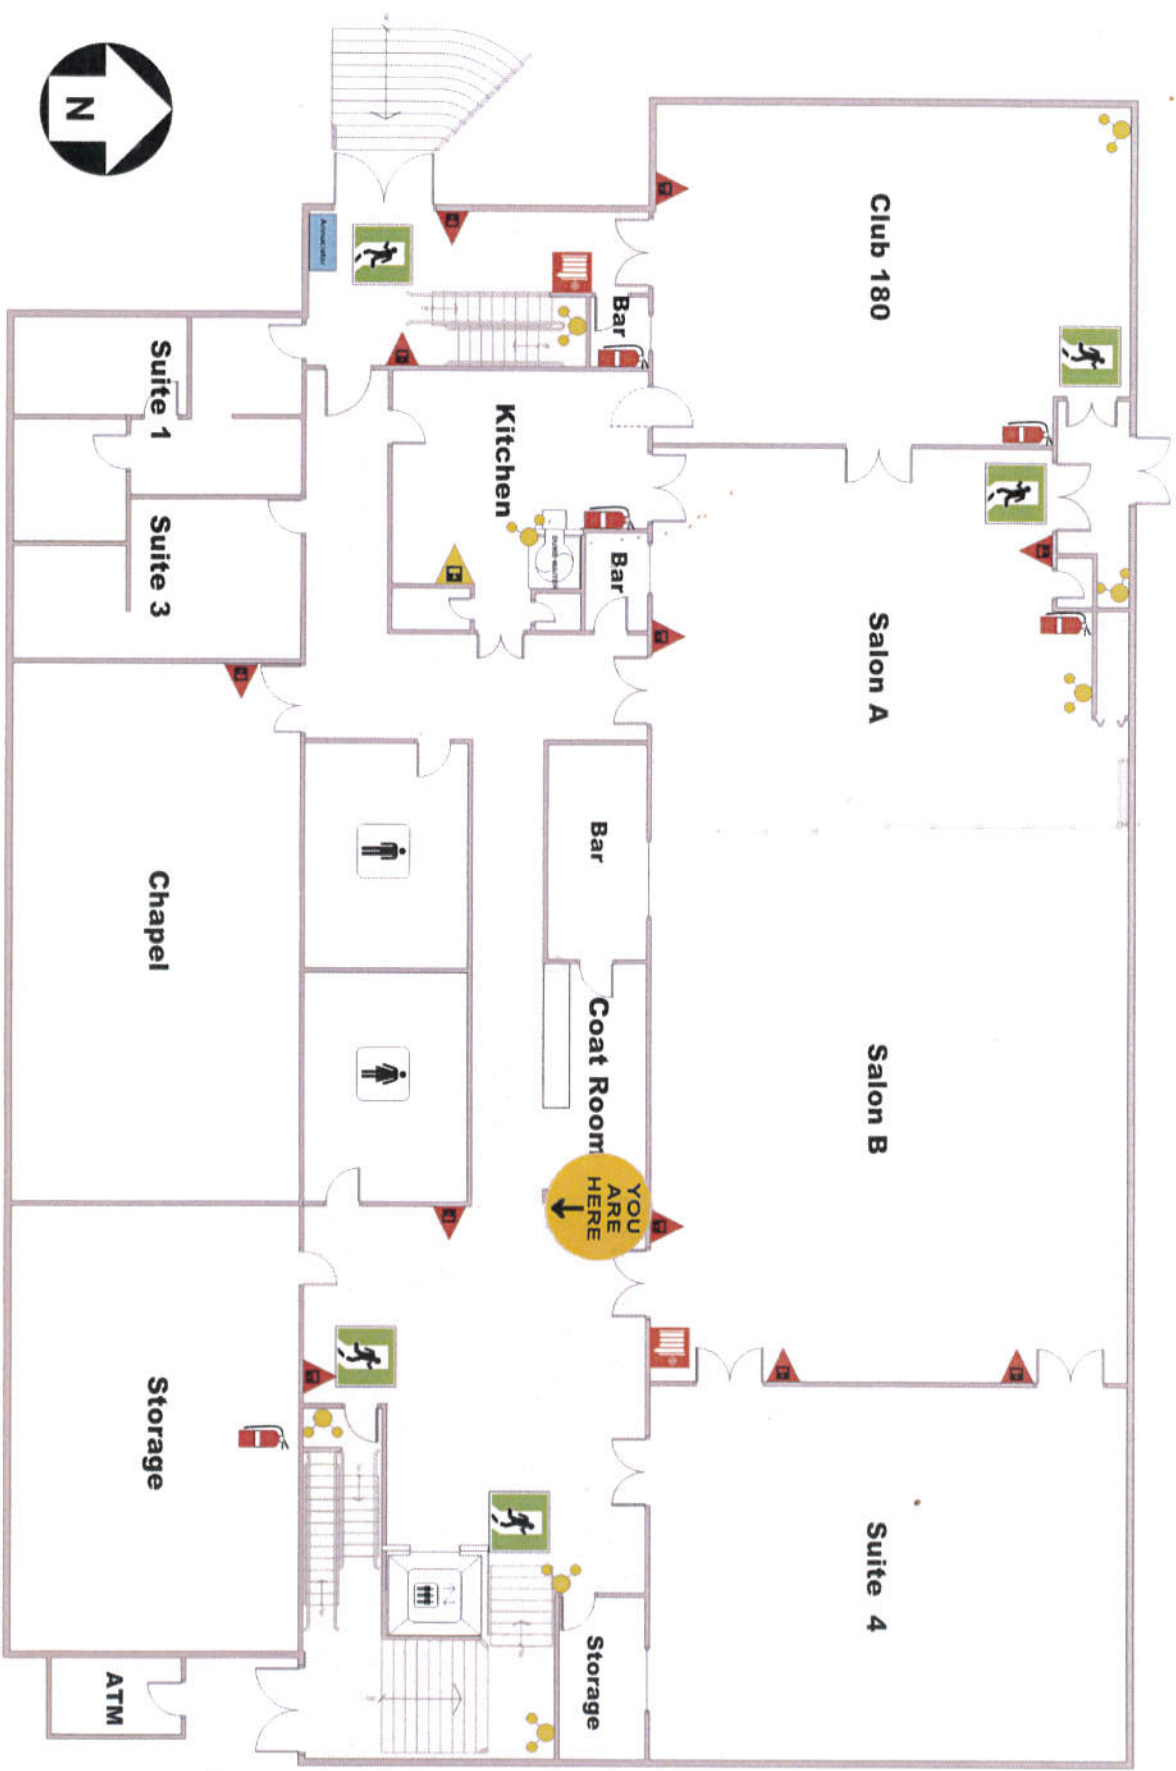

Fire Alarm Pull Station	Fire Alarm Pull Station	Fire Hose & Fire Extinguisher	Fire Hose & Fire Extinguisher
			
Emergency Lighting (ABC Multi-Purpose)	Emergency Lighting (ABC Multi-Purpose)	Emergency Exit	Emergency Exit
		<p>2nd FLOOR</p> <p>Fire Safety Plan</p> 	
Access to Exit	Access to Exit		



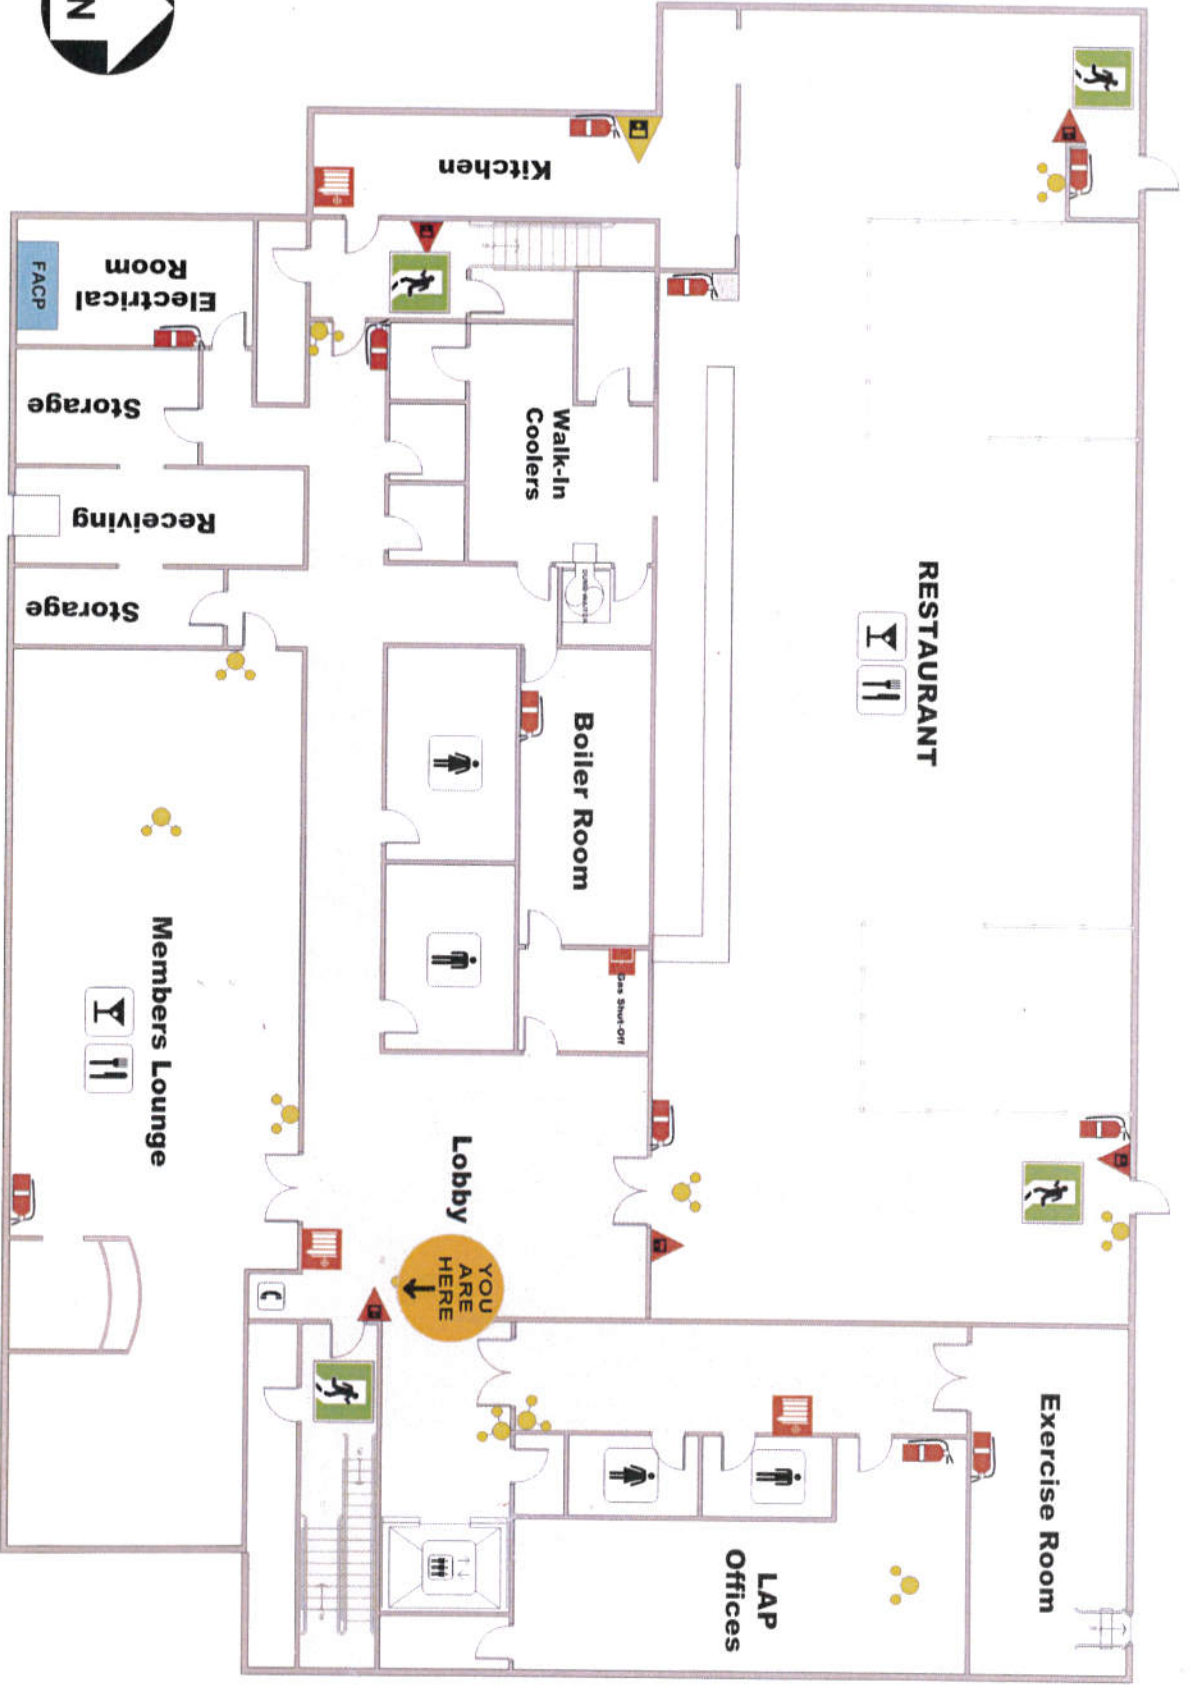
 Fire Alarm Pull Station
 Manual Pull Station for Kitchen Fixed Extinguishing System
 Fire Alarm Annunciator

 Emergency Lighting
 Fire Extinguisher (ABC Multi-Purpose)
 Fire Hose & Fire Extinguisher

 Emergency Exit
 Access to Exit

MAIN FLOOR
Fire Safety Plan


PARKING AREA



YORKLANDS BLVD.



Fire Alarm Pull Station

Manual Pull Station for Kitchen Fixed Extinguishing System

FACP Fire Alarm Control Panel

Emergency Lighting

Fire Extinguisher (ABC Multi-Purpose)

Emergency Exit

Access to Exit

Fire Hose & Fire Extinguisher

BASEMENT LEVEL

Fire Safety Plan